



1

PERSPECTIVE FROM WESTON ROAD (EAST ELEVATION)
SCALE: NTS

"THE RENDERING IS AN ARTISTIC REPRESENTATION INTENDED FOR CONCEPTUAL PURPOSES ONLY AND IS NOT INTENDED AS A CONSTRUCTION DOCUMENT".



2

PERSPECTIVE AT PARKING AREA (EAST ELEVATION)
SCALE: NTS

"THE RENDERING IS AN ARTISTIC REPRESENTATION INTENDED FOR CONCEPTUAL PURPOSES ONLY AND IS NOT INTENDED AS A CONSTRUCTION DOCUMENT".



3

PERSPECTIVE AT PICK-UP DRIVE ENTRY (NORTH ELEVATION)
SCALE: NTS

"THE RENDERING IS AN ARTISTIC REPRESENTATION INTENDED FOR CONCEPTUAL PURPOSES ONLY AND IS NOT INTENDED AS A CONSTRUCTION DOCUMENT".



4

PERSPECTIVE AT PICK-UP DRIVE ENTRY (NORTH EAST ELEVATION)
SCALE: NTS

"THE RENDERING IS AN ARTISTIC REPRESENTATION INTENDED FOR CONCEPTUAL PURPOSES ONLY AND IS NOT INTENDED AS A CONSTRUCTION DOCUMENT".



5

PERSPECTIVE AT PARKING AREA (SOUTH ELEVATION)
SCALE: NTS

"THE RENDERING IS AN ARTISTIC REPRESENTATION INTENDED FOR CONCEPTUAL PURPOSES ONLY AND IS NOT INTENDED AS A CONSTRUCTION DOCUMENT".




6

PERSPECTIVE AT FUTURE OUTDOOR DINING AREA (SOUTH EAST ELEVATION)
SCALE: NTS

"THE RENDERING IS AN ARTISTIC REPRESENTATION INTENDED FOR CONCEPTUAL PURPOSES ONLY AND IS NOT INTENDED AS A CONSTRUCTION DOCUMENT".


Consultant:

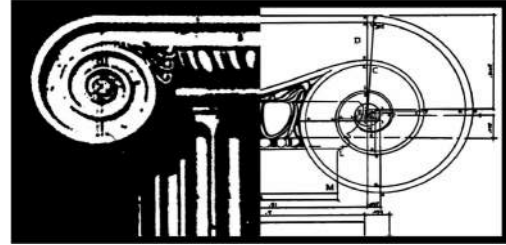

**STEFANO DE LUCA
& ASSOCIATES, INC.**
ARCHITECTURE & DESIGN

4501 Pierce Street
Hollywood, FL 33021
P (954) 927-2690 F (954) 367-3494

SEAL:

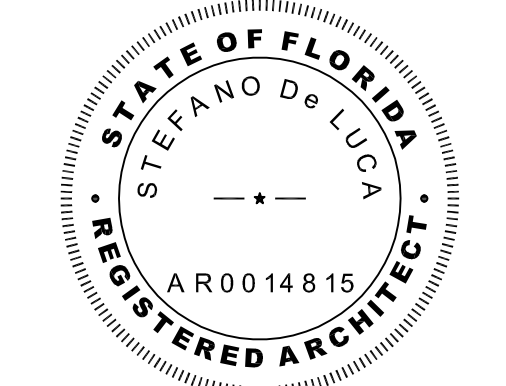

THIS FIRM HAS BEEN DIGITALLY SIGNED AND SEALED BY STEFANO DE LUCA, USING A DIGITAL SIGNATURE. PRINTED COPIES OF THIS DOCUMENT ARE NOT CONSIDERED SIGNED AND SEALED UNLESS THE SIGNATURE IS VERIFIED BY THE STATE OF FLORIDA. ALL INFORMATION AND DOCUMENTS CONTAINED HEREIN ARE THE PROPERTY OF STEFANO DE LUCA & ASSOCIATES, INC. AND ARE NOT TO BE REPRODUCED OR TRANSMITTED IN ANY FORM OR BY ANY MEANS, ELECTRONIC OR MECHANICAL, INCLUDING PHOTOCOPYING, RECORDING, OR BY ANY INFORMATION STORAGE AND RETRIEVAL SYSTEM, WITHOUT PERMISSION IN WRITING FROM STEFANO DE LUCA & ASSOCIATES, INC.

CHIPOTLE MEXICAN GRILL
11 WESTON ROAD
SUNRISE, FL 33326
(SPECIAL EXCEPTION: SE-000032-2026)
OWNER:
11 WESTON ROAD LLC
6111 BROKEN SOUND PKWY NW #200
BOCA RATON, FL 33487
PARCEL ID:
504004030011

Issue Record:	SITE PLAN AMENDMENT - FIRST SUBMITTAL
10.30.25	SPECIAL EXCEPTION - FIRST SUBMITTAL
10.30.25	SPECIAL EXCEPTION - THIRD SUBMITTAL
06.05.26	SPECIAL EXCEPTION - THIRD SUBMITTAL
07.31.26	SPECIAL EXCEPTION - FOURTH SUBMITTAL
Revisions:	
03.17.2026	DRC COMMENT - NEW SHEET
06.05.2026	DRC COMMENT - RESPONSES
07.31.2026	DRC COMMENT - RESPONSES

Drawn: GR/DR/AL
Checked: SDL

Project No. 2507
DATE: 03-13-26

Contents:
RENDERINGS

REND-1



1 PERSPECTIVE FROM WESTON ROAD (EAST ELEVATION)

SCALE: NTS

"THE RENDERING IS AN ARTISTIC REPRESENTATION INTENDED FOR CONCEPTUAL PURPOSES ONLY AND IS NOT INTENDED AS A CONSTRUCTION DOCUMENT".



2 PERSPECTIVE AT PARKING AREA (SOUTH EAST ELEVATION)

SCALE: NTS

"THE RENDERING IS AN ARTISTIC REPRESENTATION INTENDED FOR CONCEPTUAL PURPOSES ONLY AND IS NOT INTENDED AS A CONSTRUCTION DOCUMENT".



3 PERSPECTIVE AT DRIVE-THROUGH CORNER (NORTH WEST ELEVATION)

SCALE: NTS

"THE RENDERING IS AN ARTISTIC REPRESENTATION INTENDED FOR CONCEPTUAL PURPOSES ONLY AND IS NOT INTENDED AS A CONSTRUCTION DOCUMENT".



4 PERSPECTIVE FROM SERVICE ROAD (WEST ELEVATION)

SCALE: NTS

"THE RENDERING IS AN ARTISTIC REPRESENTATION INTENDED FOR CONCEPTUAL PURPOSES ONLY AND IS NOT INTENDED AS A CONSTRUCTION DOCUMENT".



5 PERSPECTIVE AT PARKING AREA (SOUTH ELEVATION)

SCALE: NTS

"THE RENDERING IS AN ARTISTIC REPRESENTATION INTENDED FOR CONCEPTUAL PURPOSES ONLY AND IS NOT INTENDED AS A CONSTRUCTION DOCUMENT".




6 PERSPECTIVE AT FUTURE OUTDOOR DINING AREA (SOUTH EAST ELEVATION)

SCALE: NTS

"THE RENDERING IS AN ARTISTIC REPRESENTATION INTENDED FOR CONCEPTUAL PURPOSES ONLY AND IS NOT INTENDED AS A CONSTRUCTION DOCUMENT".


Consultant:

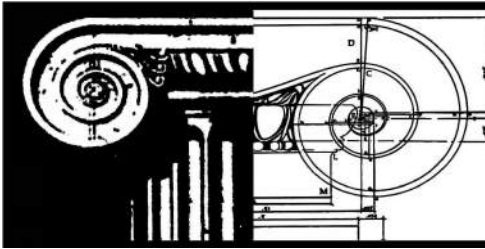

STEFANO DE LUCA
& ASSOCIATES, INC.
ARCHITECTURE & DESIGN

4501 Pierce Street
Hollywood, FL 33021
P (954) 927-2690 F (954) 367-3494

SEAL:

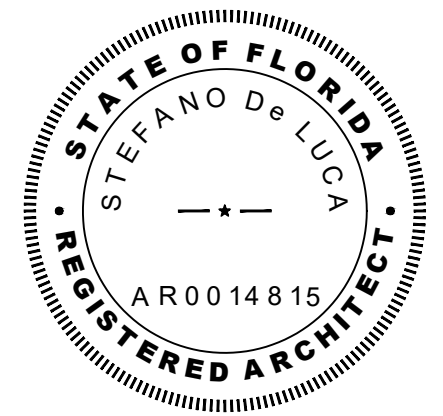

THIS ITEM HAS BEEN DIGITALLY SIGNED AND SEALED BY STEFANO DE LUCA USING A DIGITAL SIGNATURE. PRINTED COPIES OF THIS DOCUMENT ARE NOT CONSIDERED SIGNED AND SEALED AND THE SIGN AUTHENTICATION CODE MUST BE VERIFIED ON ANY ELECTRONIC COPIES.

ALL ARCHITECTURAL AND ENGINEERING DRAWINGS ARE IN CONFORMANCE AND SUBMITTANCE WITH THE LATEST EDITIONS OF THE F.L.A.C. CODES AND STANDARDS.

NO PART OF THIS DOCUMENT SHALL BE REPRODUCED OR TRANSMITTED IN ANY FORM OR BY ANY MEANS, ELECTRONIC OR MECHANICAL, WITHOUT PERMISSION IN WRITING FROM STEFANO DE LUCA & ASSOCIATES, INC.

CHIPOTLE MEXICAN GRILL

11 WESTON ROAD
SUNRISE, FL 33326

(SPECIAL EXCEPTION: SE-000032-2026)

OWNER:
11 WESTON ROAD LLC

6111 BROKEN SOUND PKWY NW #200

BOCA RATON, FL 33487

PARCEL ID:
504004030011

Issue Record:
07.31.26

SITE PLAN SUBMITTAL -
FOURTH SUBMITTAL

Revisions:

Drawn:

Checked:

GR/DR/AL

SDL

Project No.

2507

DATE: 03-13-26

Contents:

RENDERINGS

REND-2



4 NORTH ELEVATION

SCALE: NTS




3 SOUTH ELEVATION

SCALE: NTS



2 EAST ELEVATION

SCALE: NTS

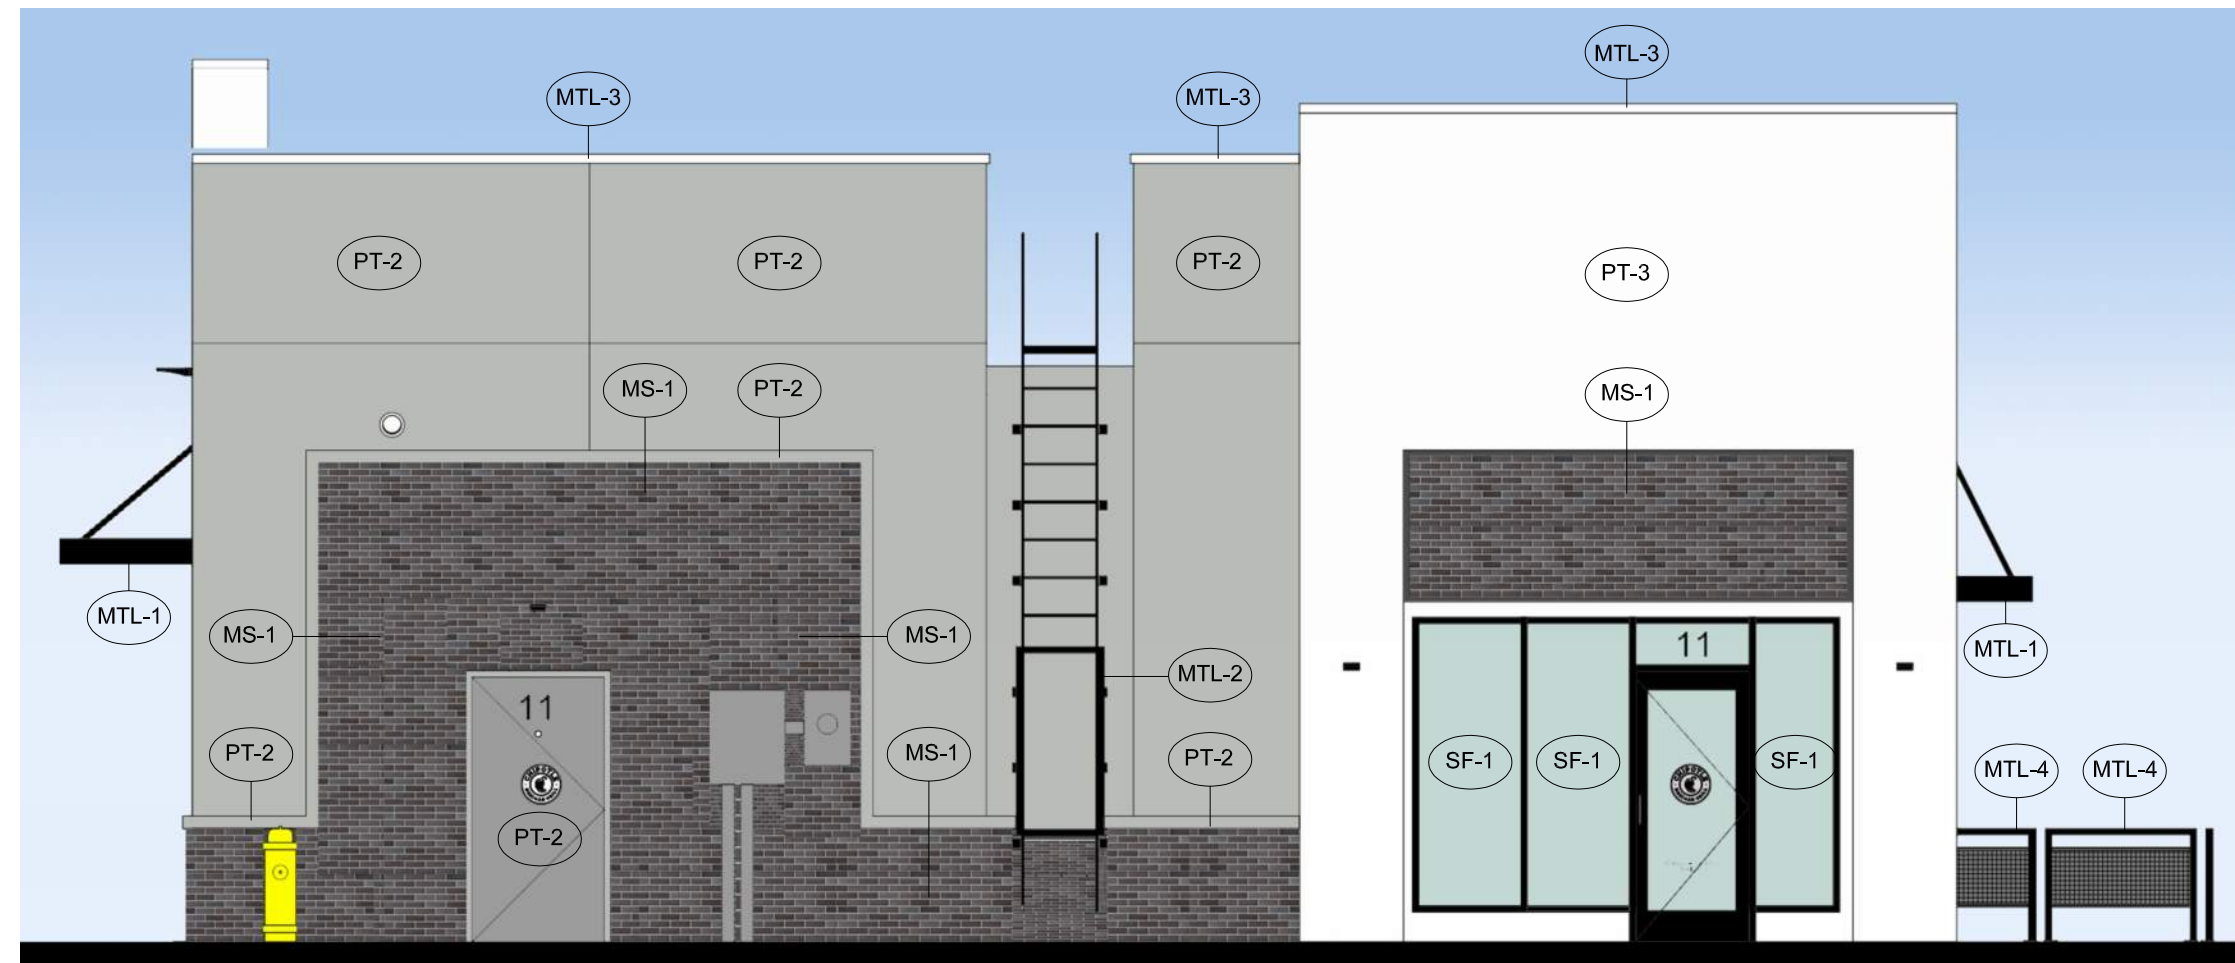

1 WEST ELEVATION

NTS

FINISH COLOR SCHEDULE

TAG	ITEM/PRODUCT	DESCRIPTION	COLOR/FINISH	TAG	ITEM/PRODUCT	DESCRIPTION	COLOR/FINISH
PT-2	STUCCO WALL	PPG SOLSTICE 1010-3 RGB 186 189 184		MTL-5	FRAME FABRIC AWNING / ALUMINUM FRAME	SUNBRELLA (FIRE RETARDANT) / BLACK FRAME	
PT-3	STUCCO WALL	PPG SUPER WHITE 4-220X (NO TINT) RGB 255 255 255		MTL-6	METAL WALL PANEL	PAC-CLAD BOX RIB PPG SOLSTICE FINISH	
MTL-1	ENTRY CANOPY, PICK-UP WINDOW CANOPY, PICK-UP WINDOW METAL PANELS	BLACK RGB 38 38 38		SF-1	STOREFRONT DOORS AND WINDOWS	KAWNEER BLACK UC100846 PERMAFLUOR	
MTL-2	ROOF ACCESS LADDER	BLACK RGB 38 38 38		SF-2	PICK-UP WINDOW QUICKSERV	BRONZE	
MTL-3	DURALAST ALL-TERM METAL COVER UNLESS REFER TO WALL SECTIONS	WHITE RGB 246 246 243		SF-3	STOREFRONT WINDOW	KAWNEER BLACK FRAME WITH WHITE SPANDREL GLASS	
MTL-4	PATIO RAILING	MATTE BLACK BK-08		MS-1	THIN BRICK - TOWER INSET, PICK-UP WINDOW WALL, AND BRICK WAINSCOT	ENDICOTT - SIENNA IRONSPOT SMOOTH	

FINISH COLOR PERCENT DATA (CITY OF SUNRISE, FLORIDA CODE OF ORDINANCES, SUBPART B - LAND DEVELOPMENT CODE - CHAPTER 16, ARTICLE VI, SECTION 16-138)

OVERALL S.F. = 1070 S.F. WHITE = 414 S.F. SOLSTICE = 351 S.F. BRICK = 95 S.F. GLASS = 95 S.F. WHITE % = 39% SOLSTICE % = 33% BRICK % = 9% GLASS % = 9%	OVERALL S.F. = 1572 S.F. WHITE = 139 S.F. SOLSTICE = 112 S.F. BRICK = 79 S.F. GLASS = 122 S.F. WHITE % = 9% SOLSTICE % = 32% BRICK % = 5% GLASS % = 31%
OVERALL S.F. = 978 S.F. WHITE = 242 S.F. SOLSTICE = 380 S.F. BRICK = 346 S.F. GLASS = 88 S.F. WHITE % = 25% SOLSTICE % = 39% BRICK % = 35% GLASS % = 9%	OVERALL S.F. = 1561 S.F. WHITE = 416 S.F. SOLSTICE = 709 S.F. BRICK = 161 S.F. GLASS = 105 S.F. WHITE % = 27% SOLSTICE % = 45% BRICK % = 10% GLASS % = 13%
OVERALL S.F. = 978 S.F. WHITE = 242 S.F. SOLSTICE = 380 S.F. BRICK = 346 S.F. GLASS = 88 S.F. WHITE % = 25% SOLSTICE % = 39% BRICK % = 35% GLASS % = 9%	OVERALL S.F. = 1561 S.F. WHITE = 416 S.F. SOLSTICE = 709 S.F. BRICK = 161 S.F. GLASS = 105 S.F. WHITE % = 27% SOLSTICE % = 45% BRICK % = 10% GLASS % = 13%

3 WEST ELEVATION

4 SOUTH ELEVATION

LEAVE BLANK - FOR CITY USE ONLY



ISSUE RECORD:	REVISIONS:
10.30.25 SITE PLAN AMENDMENT	03.17.26 DRC COMMENT
03.17.26 SITE PLAN AMENDMENT SECOND SUBMITTAL	06.05.26 DRC REVIEW COMMENT - SDLA RESPONSES
06.05.26 SITE PLAN AMENDMENT - THIRD SUBMITTAL	07.31.26 DRC REVIEW COMMENT - SDLA RESPONSES
07.31.26 SITE PLAN AMENDMENT - FOURTH SUBMITTAL	


ISSUE RECORD:	REVISIONS:
10.30.25 SITE PLAN AMENDMENT	03.17.26 DRC COMMENT
03.17.26 SITE PLAN AMENDMENT SECOND SUBMITTAL	06.05.26 DRC REVIEW COMMENT - SDLA RESPONSES
06.05.26 SITE PLAN AMENDMENT - THIRD SUBMITTAL	07.31.26 DRC REVIEW COMMENT - SDLA RESPONSES
07.31.26 SITE PLAN AMENDMENT - FOURTH SUBMITTAL	

CHIPOTLE MEXICAN GRILL

11 WESTON ROAD
SUNRISE, FL, 33326

(REVISED SITE PLAN: RSP-000038-2026)

EXTERIOR ELEVATIONS - FINISHES

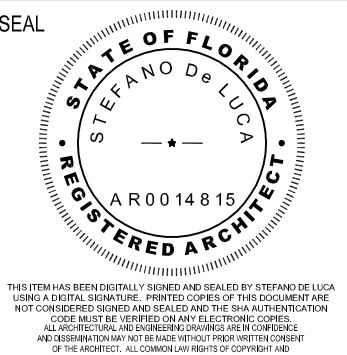

DATE:
10.30.25
DRAWING NO.
A-5