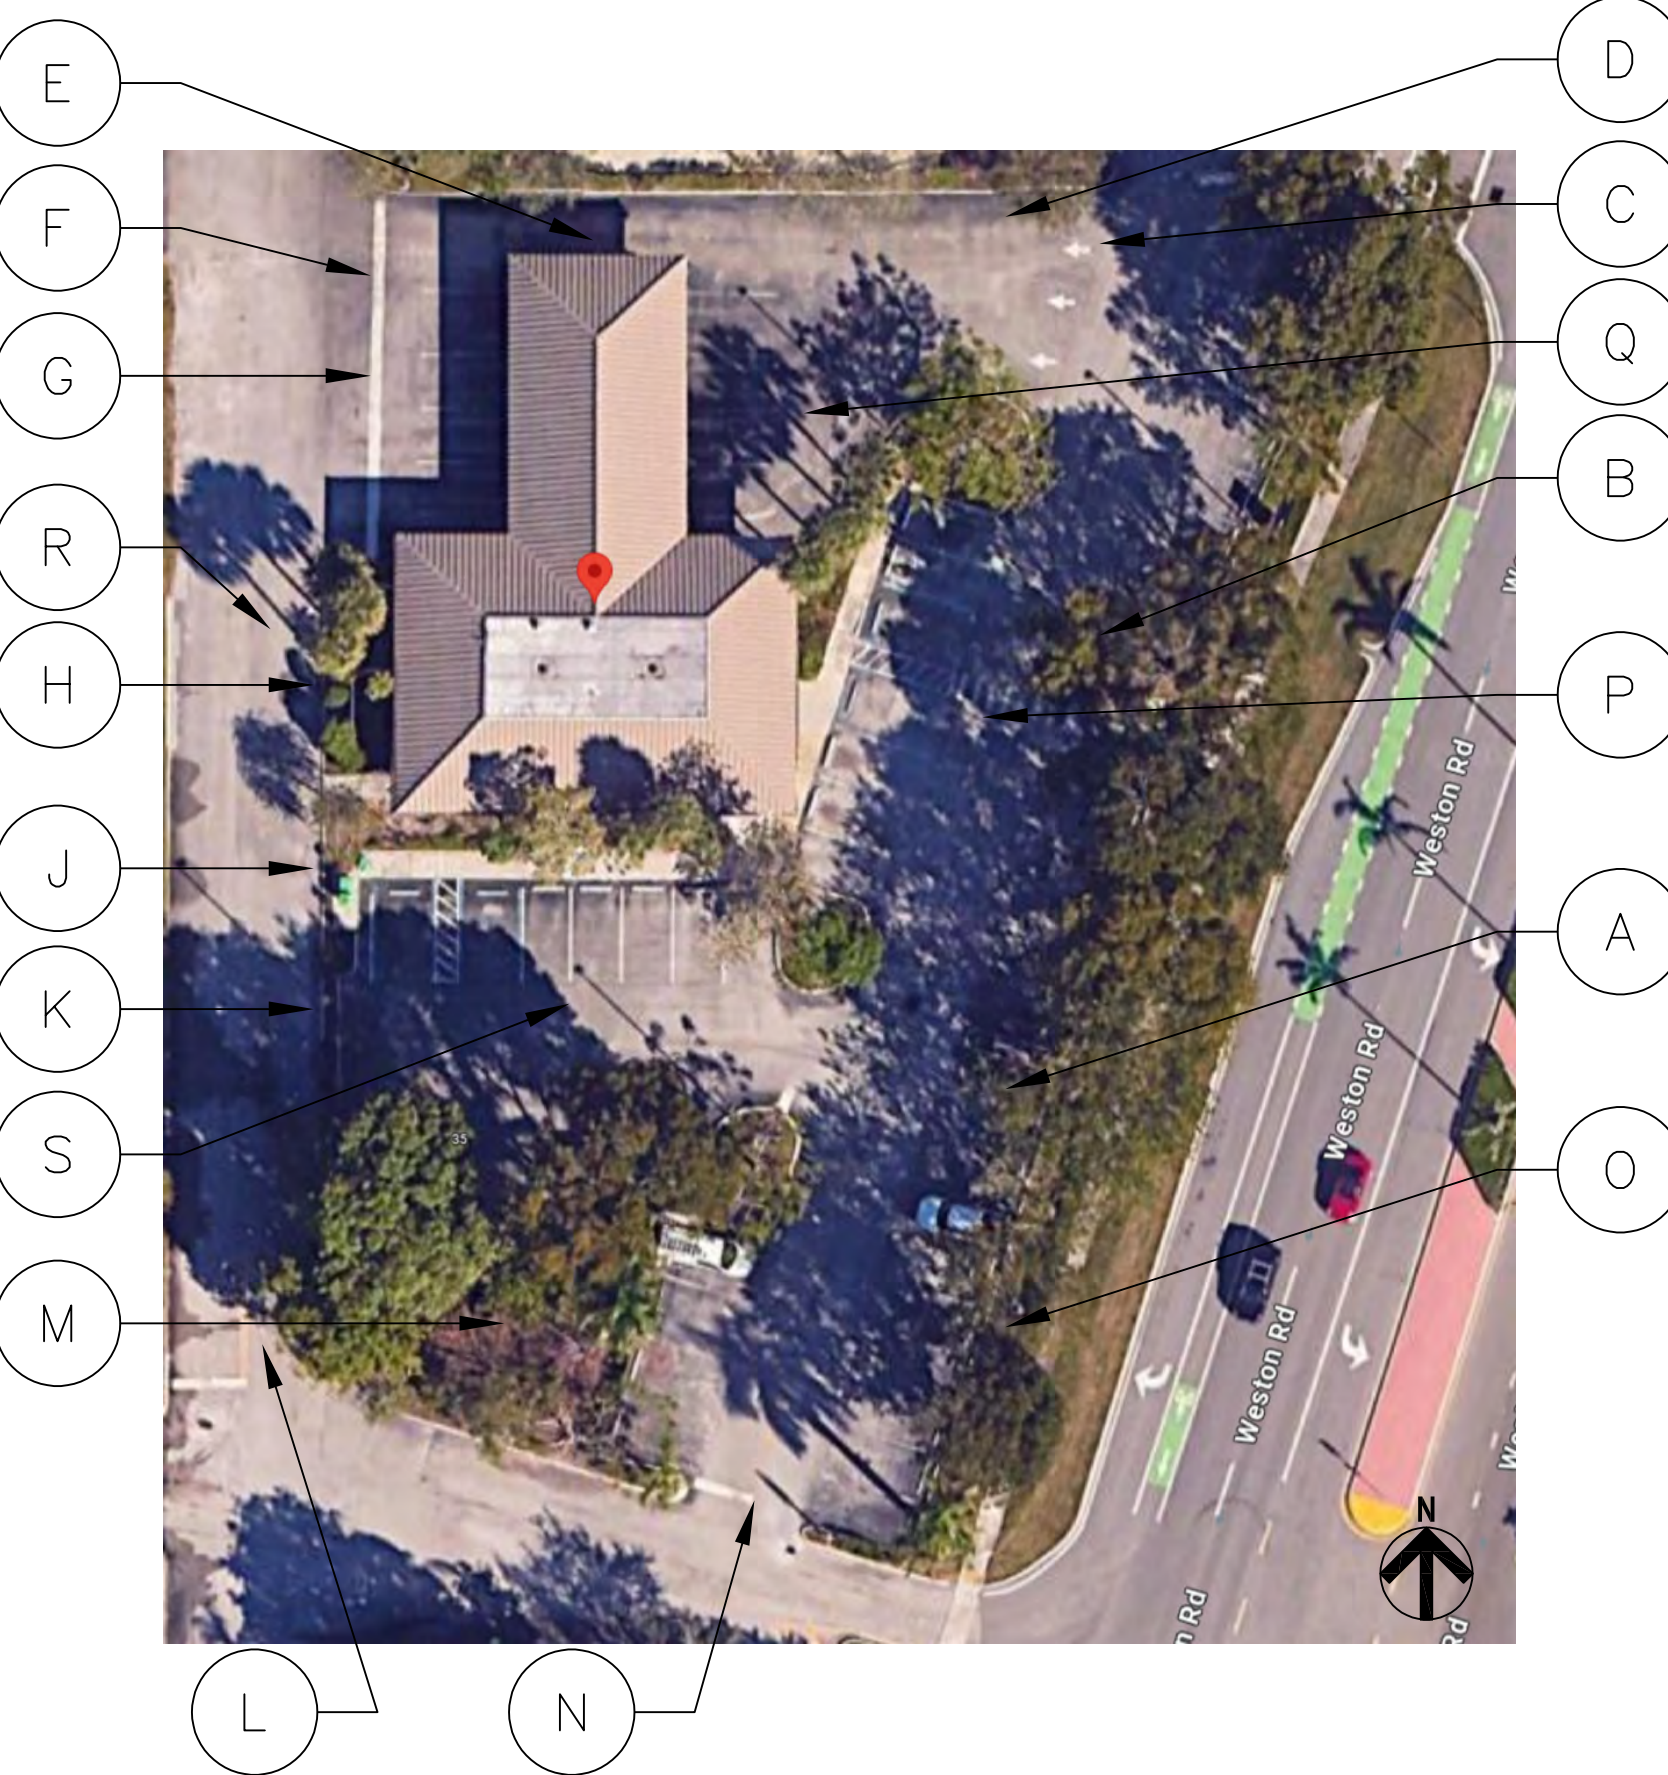
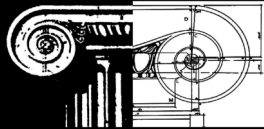
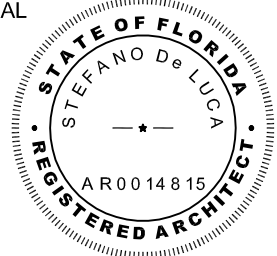
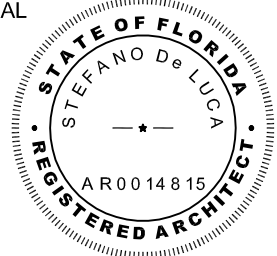


																										
A	B	C	D																							
				I AERIAL MAP SCALE: N.T.S.																						
E	F	G	H																							
					LEAVE BLANK - FOR CITY USE ONLY																					
J	K	L	M	N																						
																										
O	P	Q	R	S																						
Consultant:  STEFANO DE LUCA & ASSOCIATES, INC. ARCHITECTURE & DESIGN 4501 Pierce Street Hollywood, FL 33021 P (954) 927-2690 F (954) 367-3494 ISSUE RECORD: <table><tr><td>10.30.25</td><td>SPECIAL EXCEPTION</td></tr><tr><td> </td><td> </td></tr><tr><td> </td><td> </td></tr><tr><td> </td><td> </td></tr><tr><td> </td><td> </td></tr></table> REVISIONS: <table><tr><td> </td><td> </td></tr><tr><td> </td><td> </td></tr><tr><td> </td><td> </td></tr><tr><td> </td><td> </td></tr><tr><td> </td><td> </td></tr></table> <td colspan="2">SHELL BUILDING FOR CHIPOTLE MEXICAN GRILL 11 WESTON ROAD SUNRISE, FL, 33326</td> <td colspan="2">SITE PHOTOGRAPHS & LOCATION MAP</td> <td> SEAL  STATE OF FLORIDA STEFANO DE LUCA REGISTERED ARCHITECT R 0014815 10.30.25 DATE: A-6 DRAWING NO. </td>		10.30.25	SPECIAL EXCEPTION																			SHELL BUILDING FOR CHIPOTLE MEXICAN GRILL 11 WESTON ROAD SUNRISE, FL, 33326		SITE PHOTOGRAPHS & LOCATION MAP		SEAL  STATE OF FLORIDA STEFANO DE LUCA REGISTERED ARCHITECT R 0014815 10.30.25 DATE: A-6 DRAWING NO.
10.30.25	SPECIAL EXCEPTION																									