



SKETCH AND LEGAL DESCRIPTION

BY

PULICE LAND SURVEYORS, INC.

5381 NOB HILL ROAD
SUNRISE, FLORIDA 33351

TELEPHONE: (954) 572-1777 • E-MAIL: surveys@pulicelandsurveyors.com
CERTIFICATE OF AUTHORIZATION LB#3870



LEGAL DESCRIPTION:

ALL OF PARCEL "K-2" AND A PORTION OF PARCEL "K", "**NEW RIVER ESTATES, SECTION NINE**", ACCORDING TO THE PLAT THEREOF, AS RECORDED IN PLAT BOOK 126, PAGE 46, OF THE PUBLIC RECORDS OF BROWARD COUNTY, FLORIDA, MORE FULLY DESCRIBED AS FOLLOWS:

BEGINNING AT THE NORTHWEST CORNER OF SAID PARCEL "K-2"; THENCE NORTH 89°52'18" EAST, ALONG THE NORTH LINE OF SAID PARCELS "K-2" AND "K", A DISTANCE OF 434.95 FEET TO A POINT OF CURVATURE OF A CIRCULAR CURVE; THENCE EASTERLY AND SOUTHEASTERLY ALONG THE ARC OF SAID CURVE TO THE RIGHT, HAVING A RADIUS OF 354.39 FEET, A CENTRAL ANGLE OF 16°43'54", FOR AN ARC DISTANCE OF 103.49 FEET TO A POINT OF NON-TANGENCY; THENCE SOUTH 00°07'42" EAST 133.91 FEET; THENCE SOUTH 64°07'42" EAST 20.68 FEET TO A POINT OF CURVATURE OF A CIRCULAR CURVE; THENCE SOUTHEASTERLY ALONG THE ARC OF SAID CURVE TO THE RIGHT, HAVING A RADIUS OF 2232.21 FEET, A CENTRAL ANGLE OF 09°18'54", FOR AN ARC DISTANCE OF 362.91 FEET TO A POINT ON THE ARC OF A CIRCULAR CURVE CONCAVE SOUTHEASTERLY FROM WHICH A RADIAL LINE BEARS SOUTH 55°38'39" EAST, ALSO BEING REFERENCE POINT 'A'; THENCE SOUTHWESTERLY ALONG THE ARC OF SAID CURVE TO THE LEFT, HAVING A RADIUS OF 8859.37 FEET, A CENTRAL ANGLE OF 05°15'37", FOR AN ARC DISTANCE OF 813.37 FEET TO THE SOUTHEAST CORNER OF SAID PARCEL "K"; THENCE SOUTH 89°46'02" WEST 476.29 FEET TO THE SOUTHWEST CORNER OF SAID PARCEL "K"; THENCE NORTH 00°07'42" WEST ALONG THE WEST LINE OF SAID PARCEL "K" 428.83 FEET; THENCE NORTH 89°52'18" EAST 200.00 FEET; THENCE NORTH 00°07'42" WEST 185.00 FEET; THENCE SOUTH 89°52'18" WEST 195.15 FEET TO A POINT ON SAID WEST LINE; THENCE NORTH 08°46'02" EAST ALONG SAID WEST LINE 214.36 FEET; THENCE NORTH 00°07'42" WEST ALONG THE WEST LINE OF SAID PARCEL "K-2" 208.71 FEET TO THE **POINT OF BEGINNING**.

LESS THE FOLLOWING:

A PORTION OF PARCEL "K", "**NEW RIVER ESTATES, SECTION NINE**", ACCORDING TO THE PLAT THEREOF, AS RECORDED IN PLAT BOOK 126, PAGE 46, OF THE PUBLIC RECORDS OF BROWARD COUNTY, FLORIDA, MORE FULLY DESCRIBED AS FOLLOWS:

COMMENCING AT REFERENCE POINT 'A' BEING ON THE ARC OF A CIRCULAR CURVE CONCAVE SOUTHEASTERLY FROM WHICH A RADIAL LINE BEARS SOUTH 55°38'39" EAST; THENCE SOUTHWESTERLY ALONG THE ARC OF SAID CURVE TO THE LEFT, HAVING A RADIUS OF 8859.37 FEET, A CENTRAL ANGLE OF 00°10'44", FOR AN ARC DISTANCE OF 27.65 FEET; THENCE NORTH 55°49'23" WEST 25.12 FEET TO THE **POINT OF BEGINNING**; THENCE SOUTH 32°37'24" WEST 24.02 FEET; THENCE NORTH 61°30'29" WEST 30.78 FEET; THENCE NORTH 61°30'45" WEST 23.42 FEET; THENCE NORTH 32°37'24" EAST 27.93 FEET; THENCE SOUTH 57°22'49" EAST 54.06 FEET TO THE **POINT OF BEGINNING**.

SAID LANDS LYING AND BEING IN THE CITY OF SUNRISE, BROWARD COUNTY, FLORIDA, AND CONTAINING A TOTAL OF 652,131 SQUARE FEET (14.9709 ACRES), MORE OR LESS.

CLIENT: H & M DEVELOPMENT

SCALE: N/A

DRAWN: L.H.

ORDER NO.: 75103C; 73921C

DATE: 2/11/25; REV 11/18/25

REZONING

SUNRISE, BROWARD COUNTY, FLORIDA

FOR: SUNRISE HOTEL SITE

SHEET 1 OF 4

THIS DOCUMENT IS NEITHER FULL NOR COMPLETE WITHOUT SHEETS 1 THRU 4, INCLUSIVE

- JOHN F. PULICE, PROFESSIONAL SURVEYOR AND MAPPER LS2691
- VICTOR R. GILBERT, PROFESSIONAL SURVEYOR AND MAPPER LS6274
- MICHAEL M. MOSSEY, PROFESSIONAL SURVEYOR AND MAPPER PSM5660
STATE OF FLORIDA



SKETCH AND LEGAL DESCRIPTION

BY

PULICE LAND SURVEYORS, INC.

5381 NOB HILL ROAD
SUNRISE, FLORIDA 33351

TELEPHONE: (954) 572-1777 • E-MAIL: surveys@pulicelandsurveyors.com

CERTIFICATE OF AUTHORIZATION LB#3870



NOTES:

1. THIS SKETCH IS NOT VALID WITHOUT THE ORIGINAL SIGNATURE AND SEAL OR AN ELECTRONIC SIGNATURE AND ELECTRONIC SEAL OF A FLORIDA LICENSED SURVEYOR AND MAPPER.
2. BEARINGS ARE BASED ON AN ASSUMED MERIDIAN, WITH THE NORTH LINE OF PARCEL "K" BEING N89°52'18"E
3. THIS IS NOT A SKETCH OF SURVEY AND DOES NOT REPRESENT A FIELD SURVEY.
4. ALL RECORDED DOCUMENTS ARE PER BROWARD COUNTY PUBLIC RECORDS.

CLIENT: H & M DEVELOPMENT

SCALE: N/A

DRAWN: L.H.

ORDER NO.: 75103C; 73921C

DATE: 2/11/25; REV 11/18/25

REZONING

SUNRISE, BROWARD COUNTY, FLORIDA

FOR: SUNRISE HOTEL SITE

SHEET 2 OF 4

THIS DOCUMENT IS NEITHER FULL NOR COMPLETE WITHOUT SHEETS 1 THRU 4, INCLUSIVE



SKETCH AND LEGAL DESCRIPTION


BY

PULICE LAND SURVEYORS, INC.

5381 NOB HILL ROAD
SUNRISE, FLORIDA 33351

TELEPHONE: (954) 572-1777 • E-MAIL: surveys@pulicelandsurveyors.com

CERTIFICATE OF AUTHORIZATION LB#3870

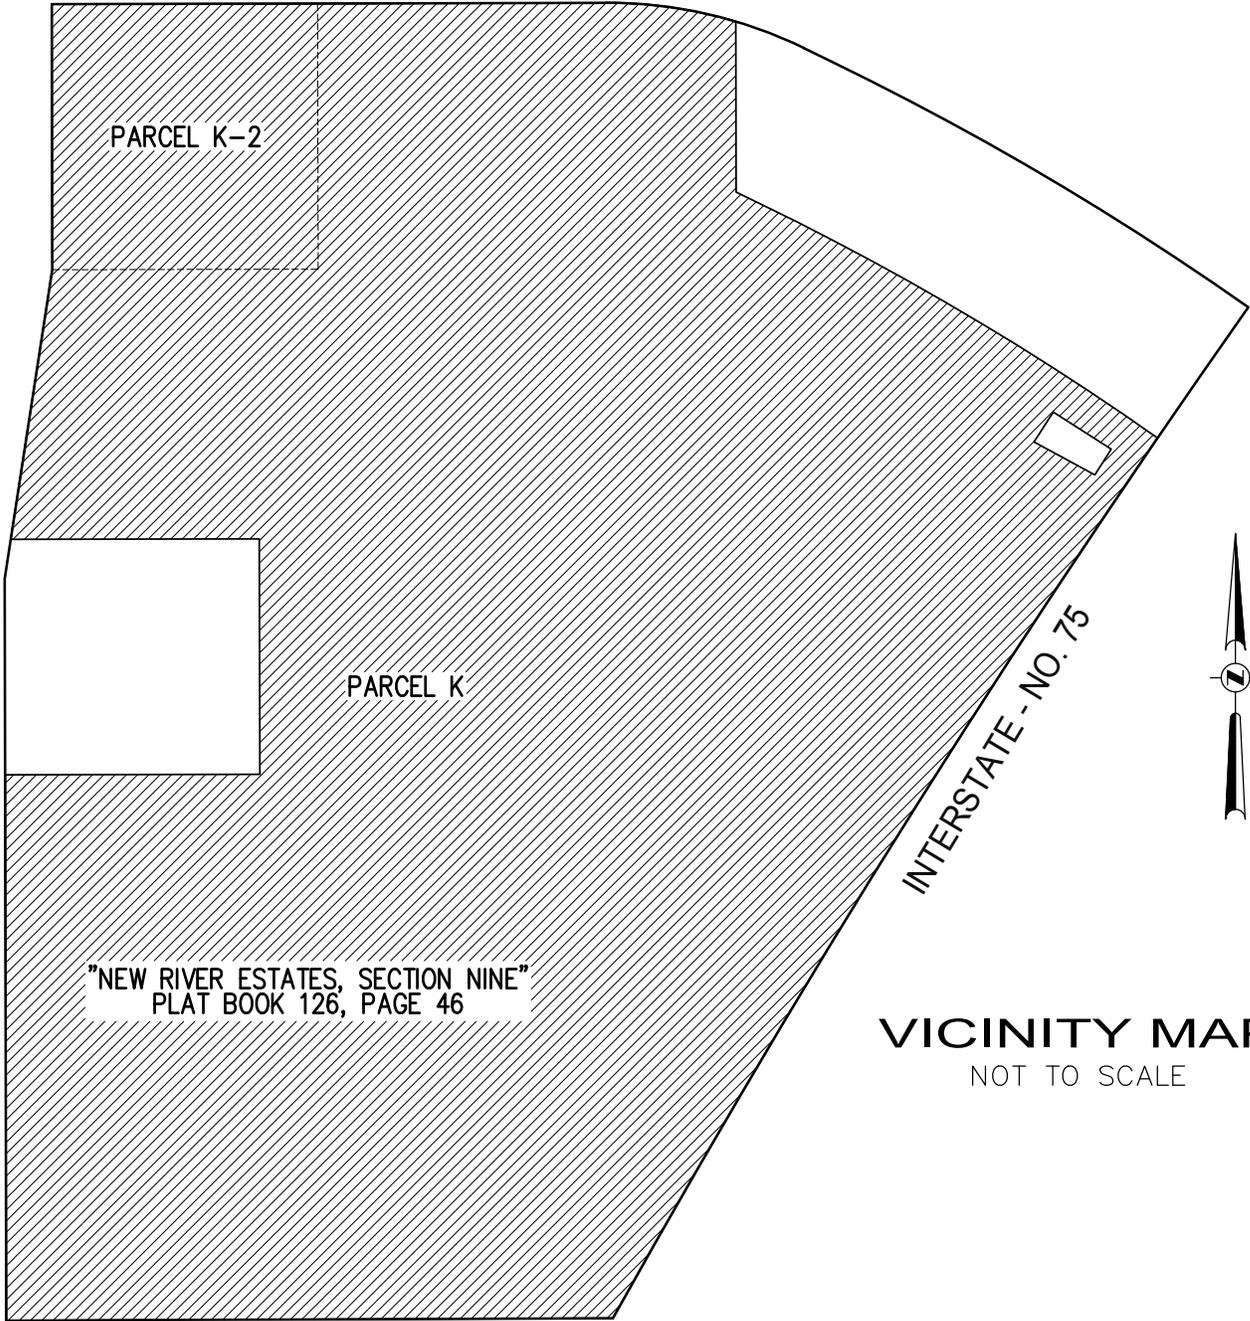

"NEW RIVER ESTATES, SECTION NINE"
PLAT BOOK 126, PAGE 46

VICINITY MAP

NOT TO SCALE

CLIENT: H & M DEVELOPMENT

SCALE: NTS

DRAWN: L.H.

ORDER NO.: 75103C; 73921C

DATE: 2/11/25; REV 11/18/25

REZONING

SUNRISE, BROWARD COUNTY, FLORIDA

FOR: SUNRISE HOTEL SITE

SHEET 3 OF 4

THIS DOCUMENT IS NEITHER FULL NOR
COMPLETE WITHOUT SHEETS 1 THRU 4,
INCLUSIVE



SKETCH AND LEGAL DESCRIPTION


BY

PULICE LAND SURVEYORS, INC.

5381 NOB HILL ROAD
SUNRISE, FLORIDA 33351

TELEPHONE: (954) 572-1777 • E-MAIL: surveys@pulicelandsurveyors.com

CERTIFICATE OF AUTHORIZATION LB#3870

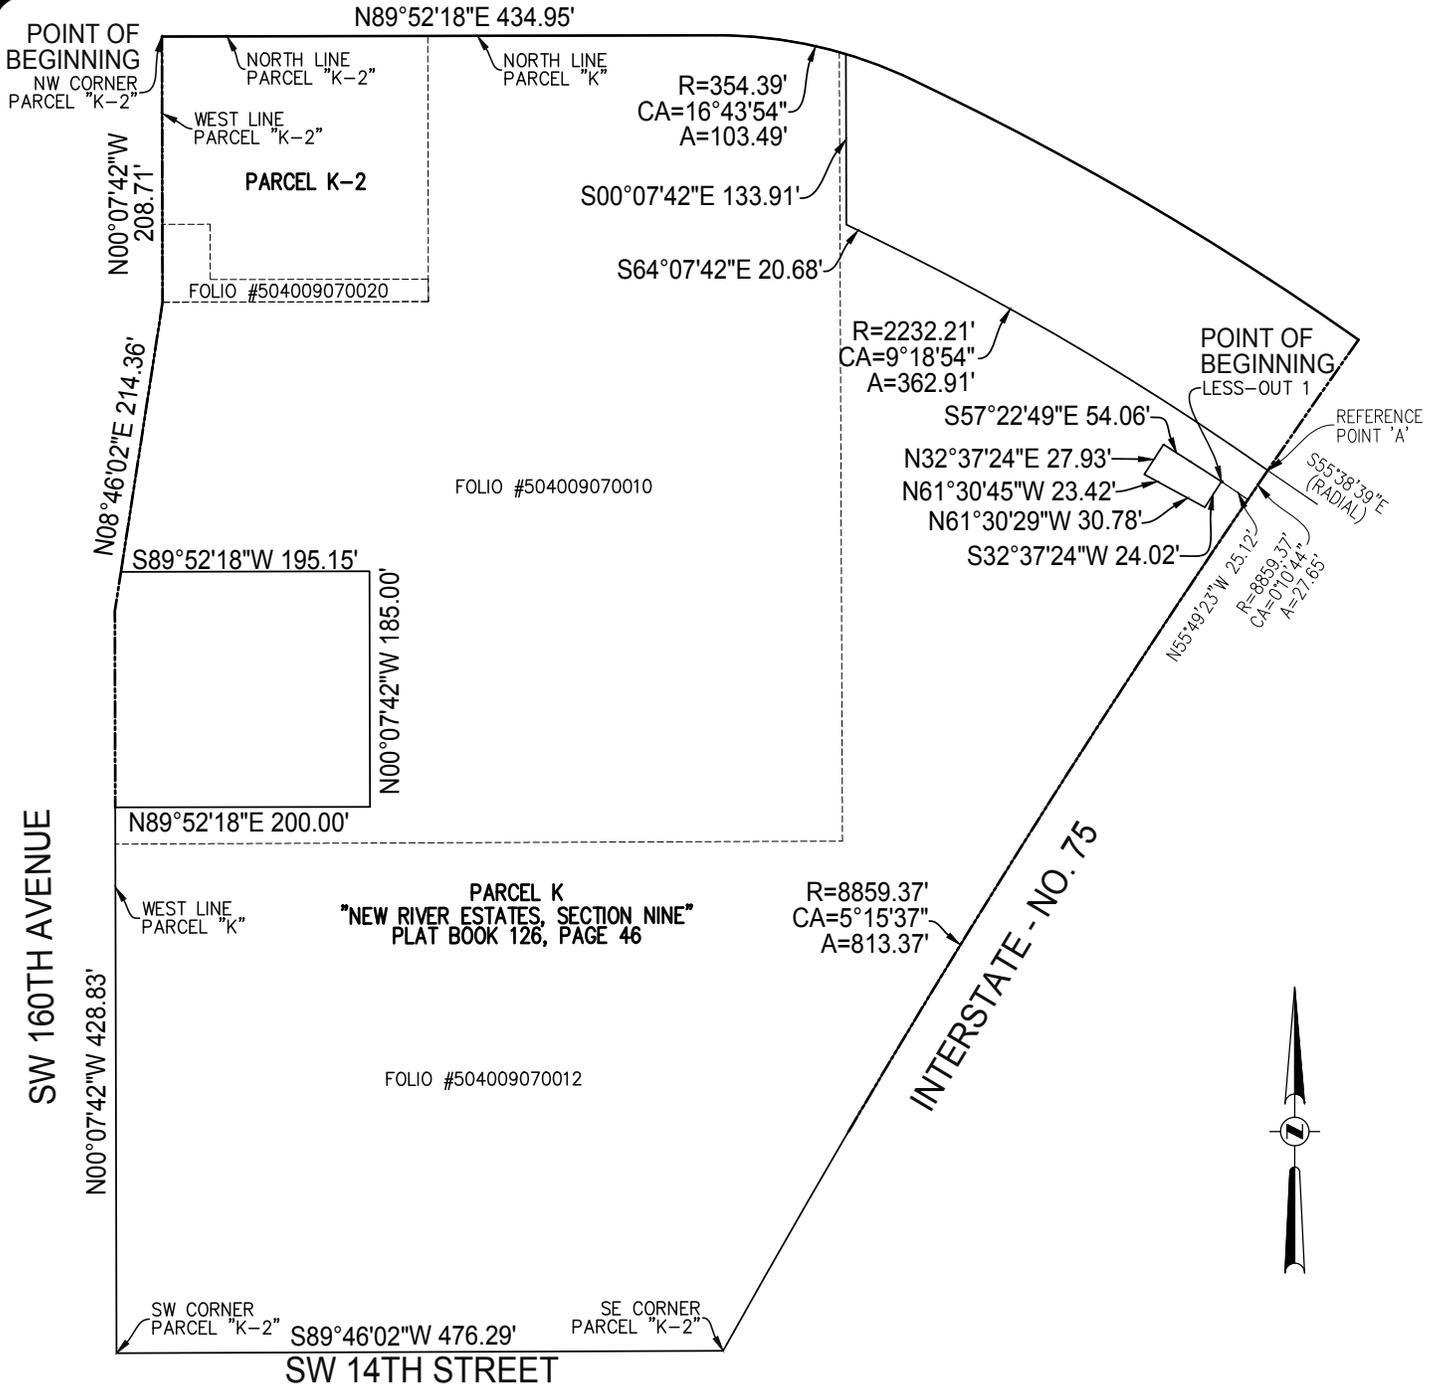

CLIENT: H & M DEVELOPMENT	
SCALE: 1"=150'	DRAWN: L.H.
ORDER NO.: 75103C; 73921C	
DATE: 2/11/25; REV 11/18/25	
REZONING	
SUNRISE, BROWARD COUNTY, FLORIDA	
FOR: SUNRISE HOTEL SITE	

SHEET 4 OF 4

THIS DOCUMENT IS NEITHER FULL NOR COMPLETE WITHOUT SHEETS 1 THRU 4, INCLUSIVE

LEGEND & ABBREVIATIONS:
 R RADIUS
 CA CENTRAL ANGLE
 A ARC LENGTH